


Revision Date 30-03-2020 Description Planning Issue	Legend Office Retail Housing Lobbies + Back of House	Drawn by RSHP Checked by RSHP Authorised by RSHP Do not scale from drawings. The author of this drawing takes no responsibility for any dimensions or details shown in this drawing. It is the responsibility of the client to ensure that the drawing is used for the purpose for which it was prepared and that the dimensions and details are correct. No reference should be made to the information shown on this drawing.	Project South Kensington Station Proposed Roof Plan The Bullnose	Drawing Number RSHP-A-01540-P-04 Scale @ A3 1:150	Drawing Date 30-03-2020 Revision Date 06-08-2021
---	--	---	---	--	---

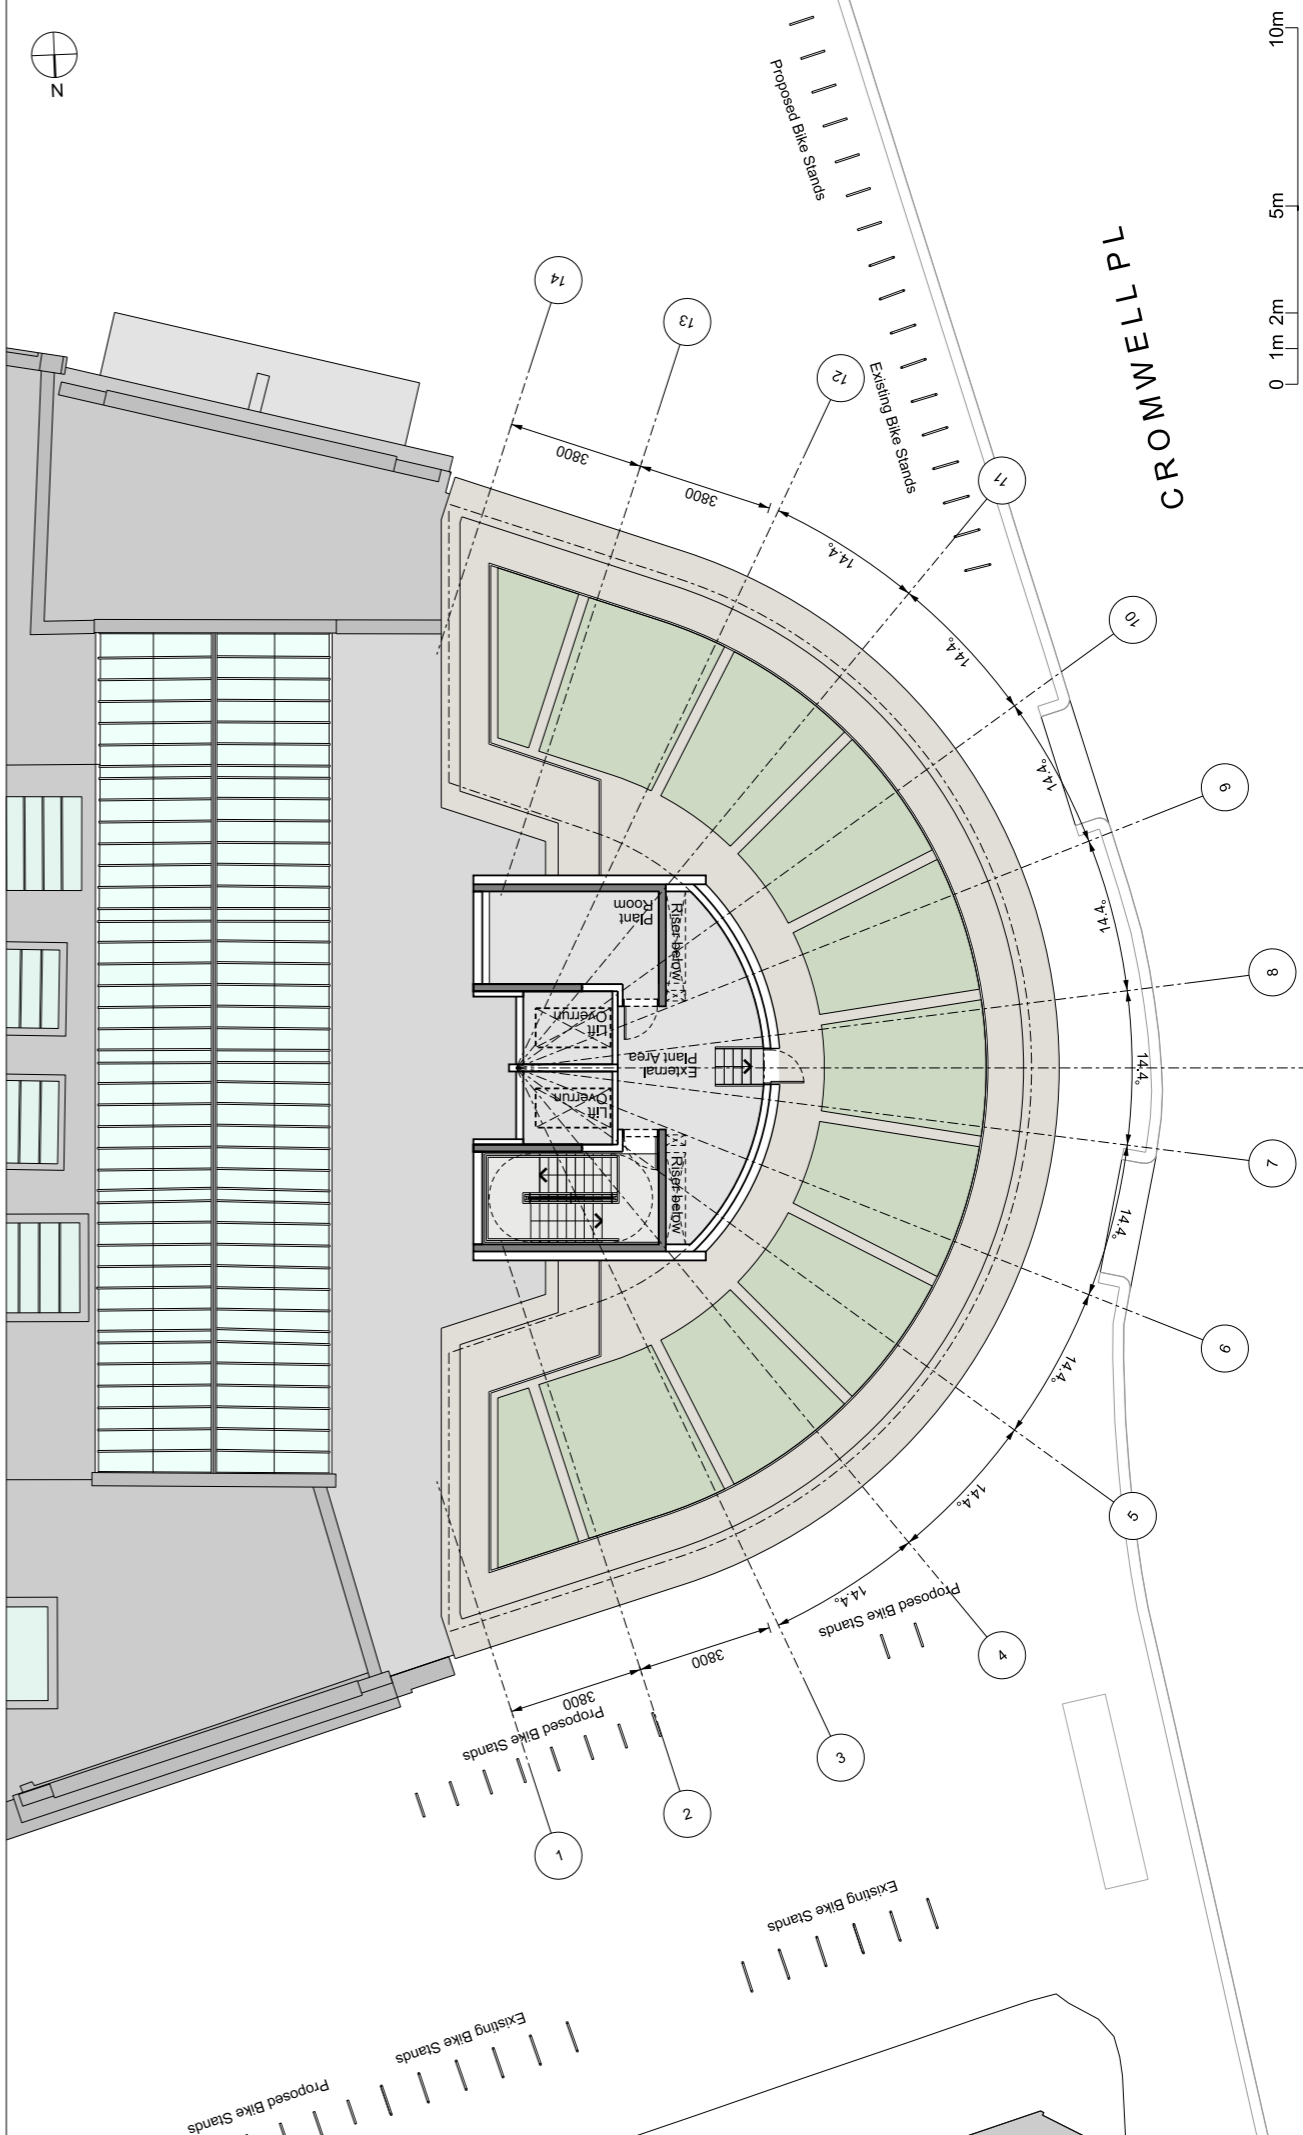

Revision Date 06-08-2021 Description Updated Planning Issue	Legend Office Retail Housing Lobbies + Back of House	Drawn by RSHP Checked by RSHP Authorised by RSHP Do not scale from drawings. The author of this drawing takes no responsibility for any dimensions or details shown in this drawing. It is the responsibility of the client to ensure that the drawing is used for the purpose for which it was prepared and that the dimensions and details are correct. No reference should be made to the information shown on this drawing.	Project South Kensington Station Proposed Roof Plan The Bullnose	Drawing Number RSHP-A-01540-P-04 Scale @ A3 1:150	Drawing Date 30-03-2020 Revision Date 06-08-2021
---	--	---	---	--	---