



--	---	---	---	--

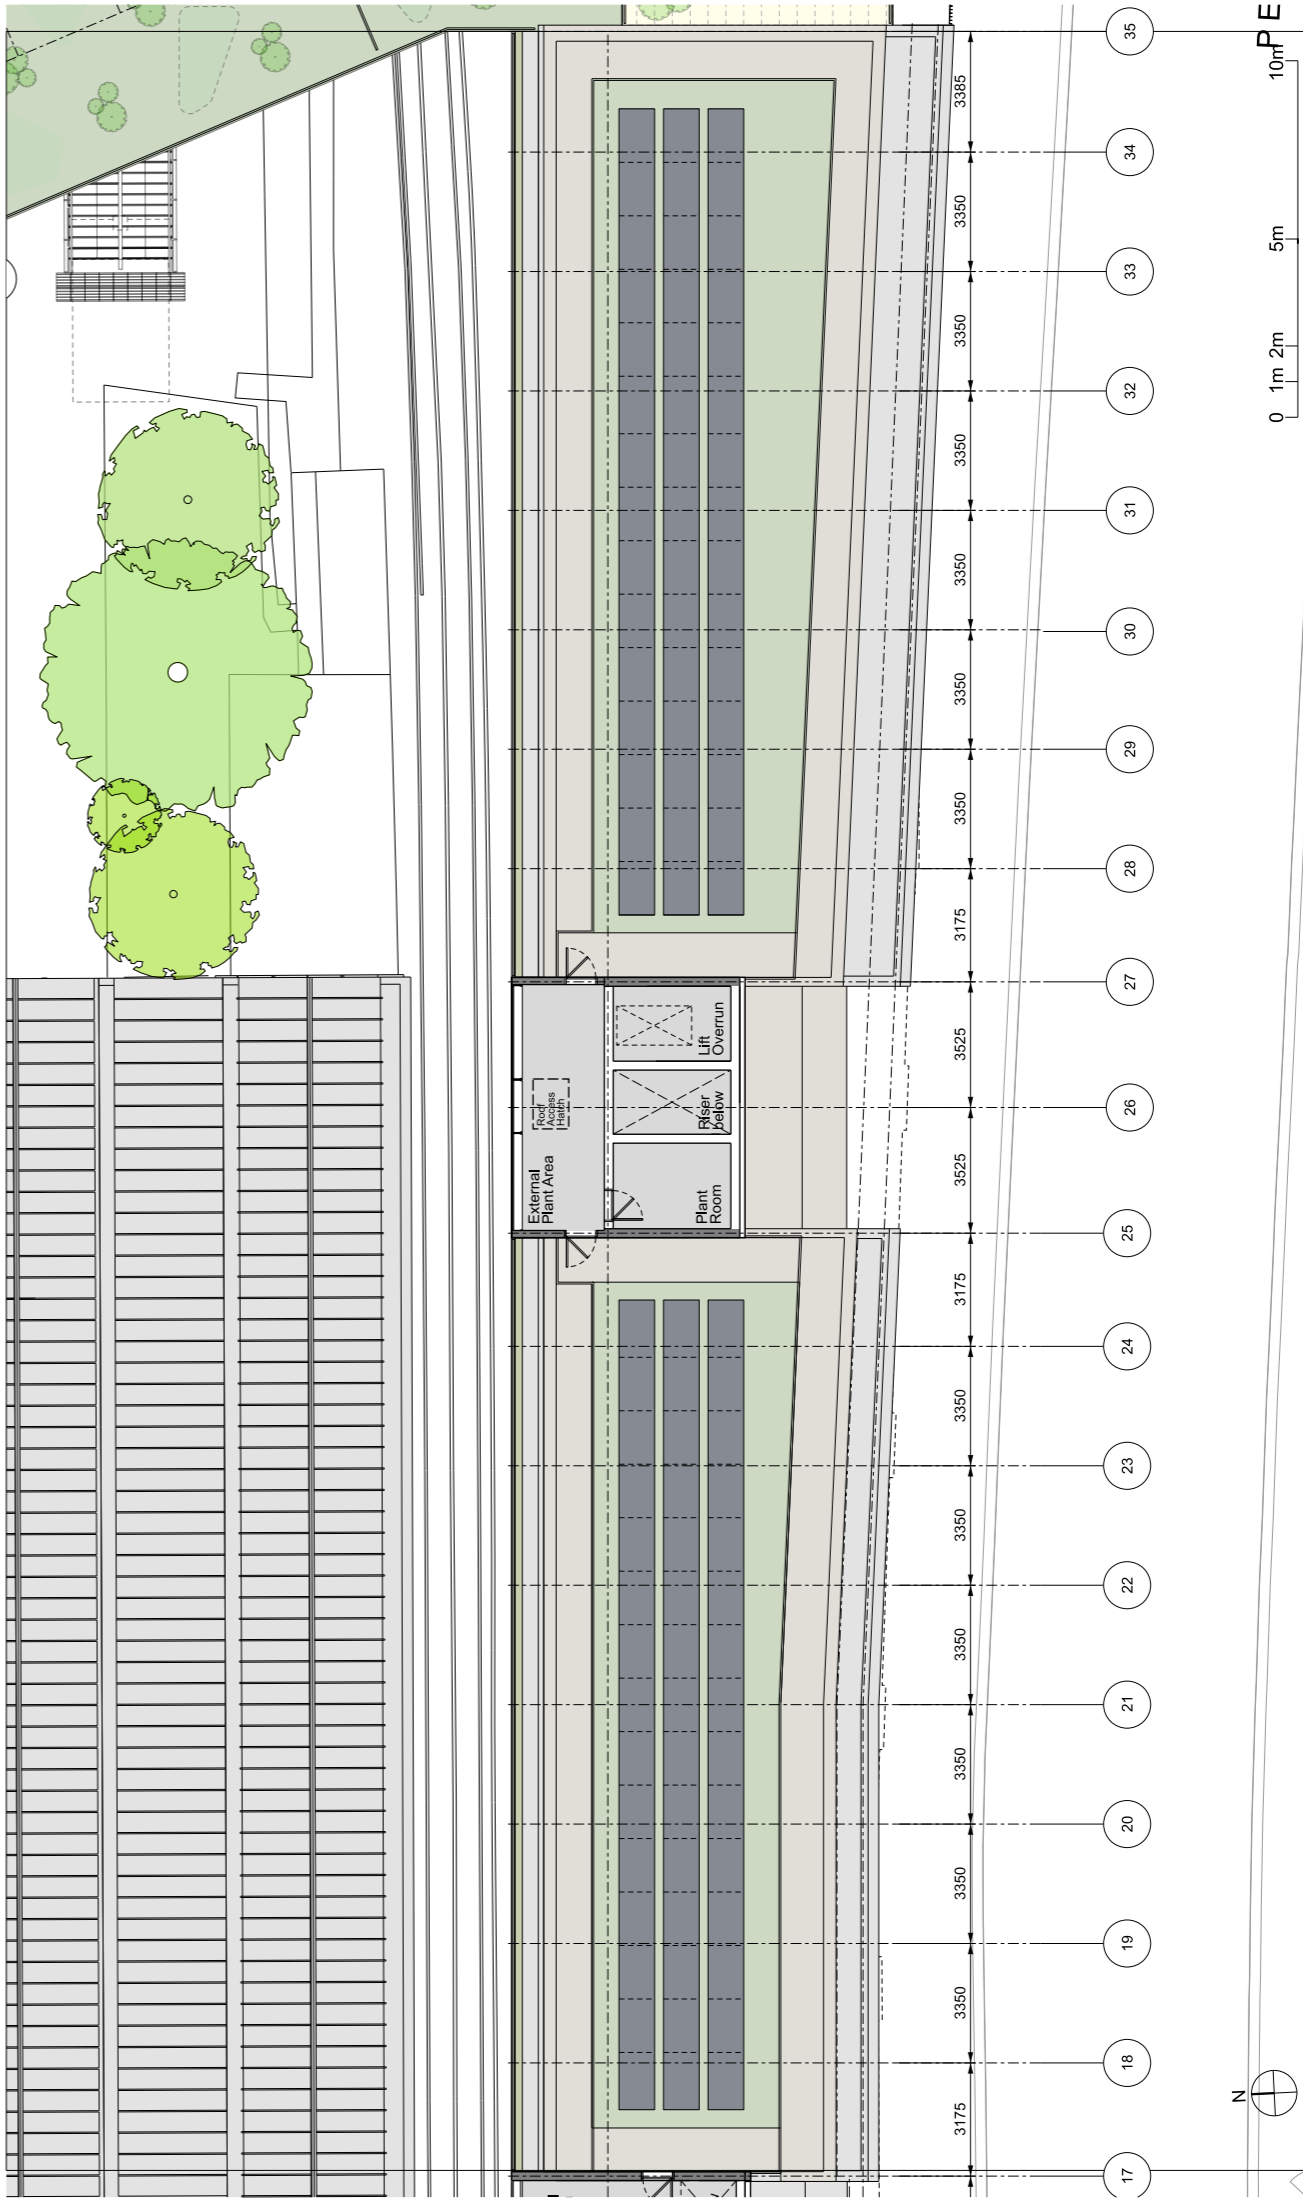


--	---	---	---	--